

NOTES


1. This Drawing is issued For HVAC purpose Only.
2. Do Not Read This Drg. For Any Other Purpose For Which It is issued.
3. Any discrepancy in the drawing should be brought to the notice of MATSYA GREEN ENVIRO PVT. LTD. immediately.
4. Do not scale the drawing.
5. All dimensions are in mm, Unless other wise stated.
6. This drawing should be read along with relevant Architectural /Structural Drawings
7. Softcopy of drawing is not issued for the purpose of construction but only for reference.
8. Only Hardcopies will be used for construction which are Stamped & Signed for Execution / Approved for Construction.

DRAWING STATUS

- UNDERPREPARATION
- UNDER REVIEW
- APPROVED
- ISSUED FOR
- ISSUED FOR APPROVAL
- UNDER REVIEW
- APPROVED

SCHEDULE

CODE	DESCRIPTION	SIZE	QTY
SD1	SINGLE LEAF FLUSH DOOR	900 X 2100 MM	05 No's
	50 MM THICK WALL PANEL		
	100 MM THICK WALL PANEL		
	50 MM THICK CEILING PANEL		
	TERMINAL MODULE	610 X 305 MM	
	LIGHT FITTING	600 X 300 MM	
	RETURN RAISER	600 X 100 MM	
	RETURN RAISER	750 X 100 MM	

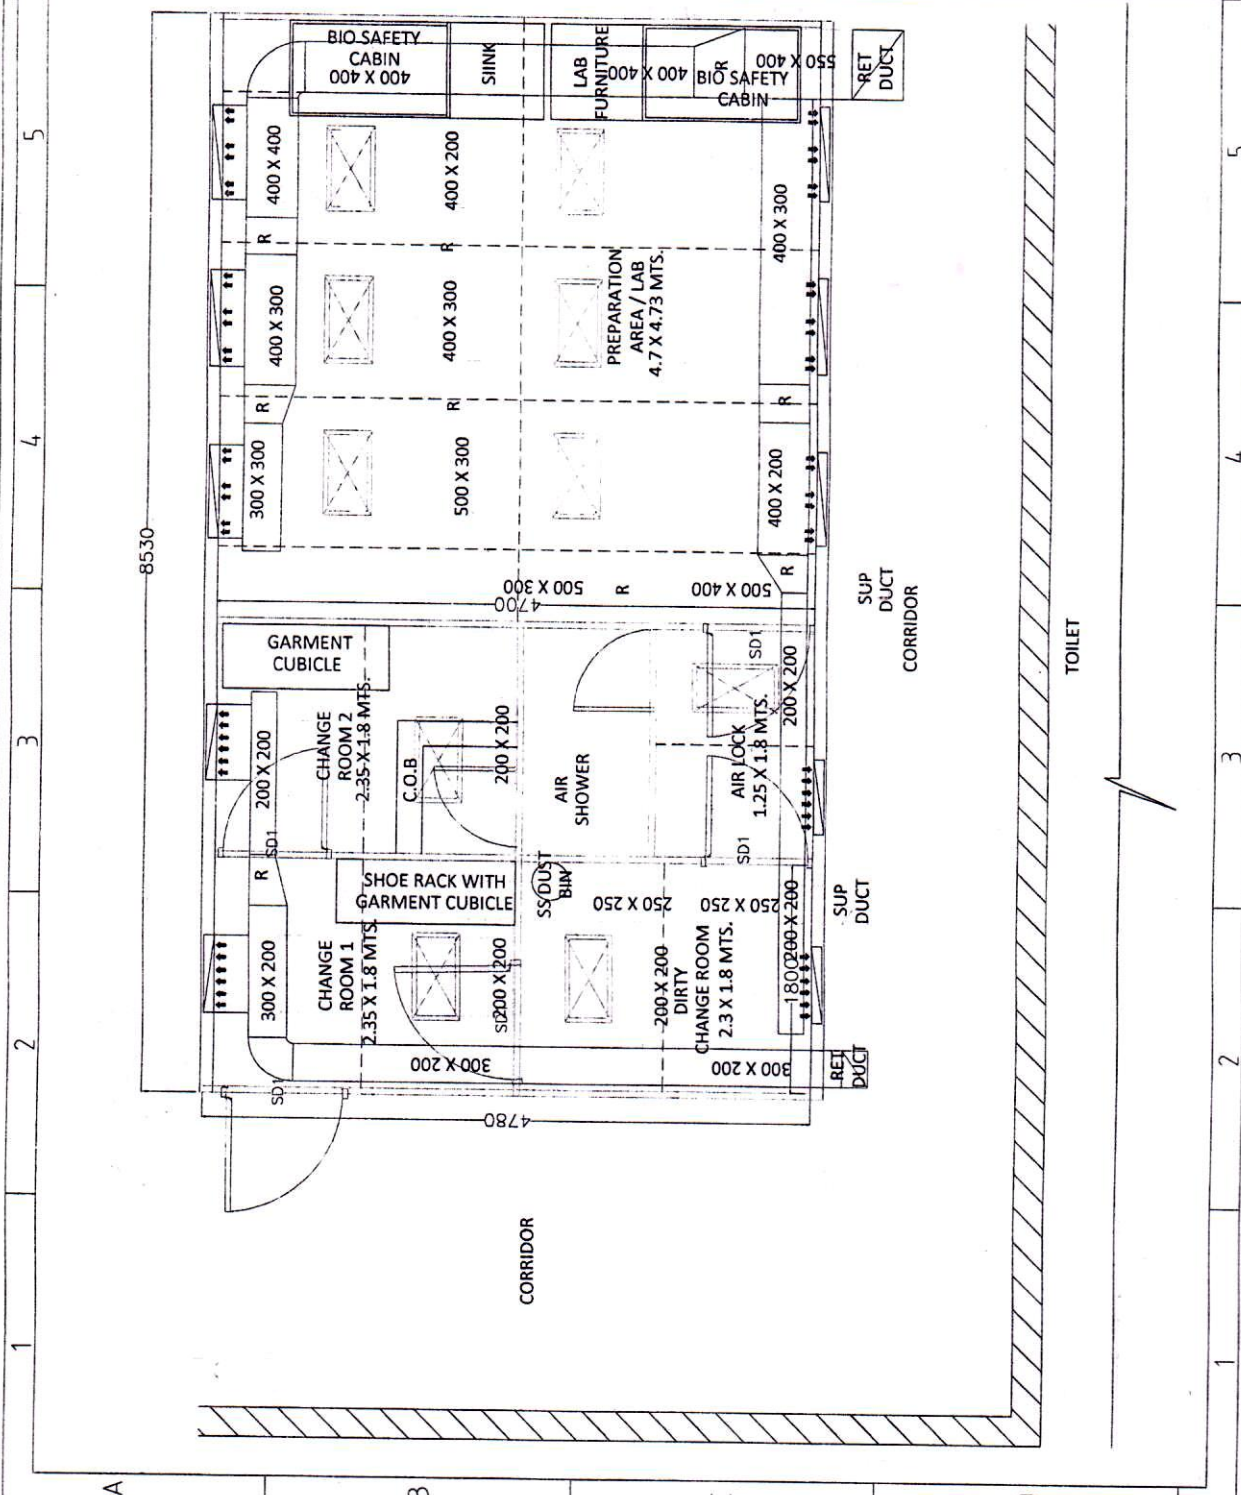

1 2 3 4 5 6 7

A B C D

1 2 3 4 5 6 7

A B C D